





# GUNDADALSHØLLIN ÚTBYGGING


4. desember 2014

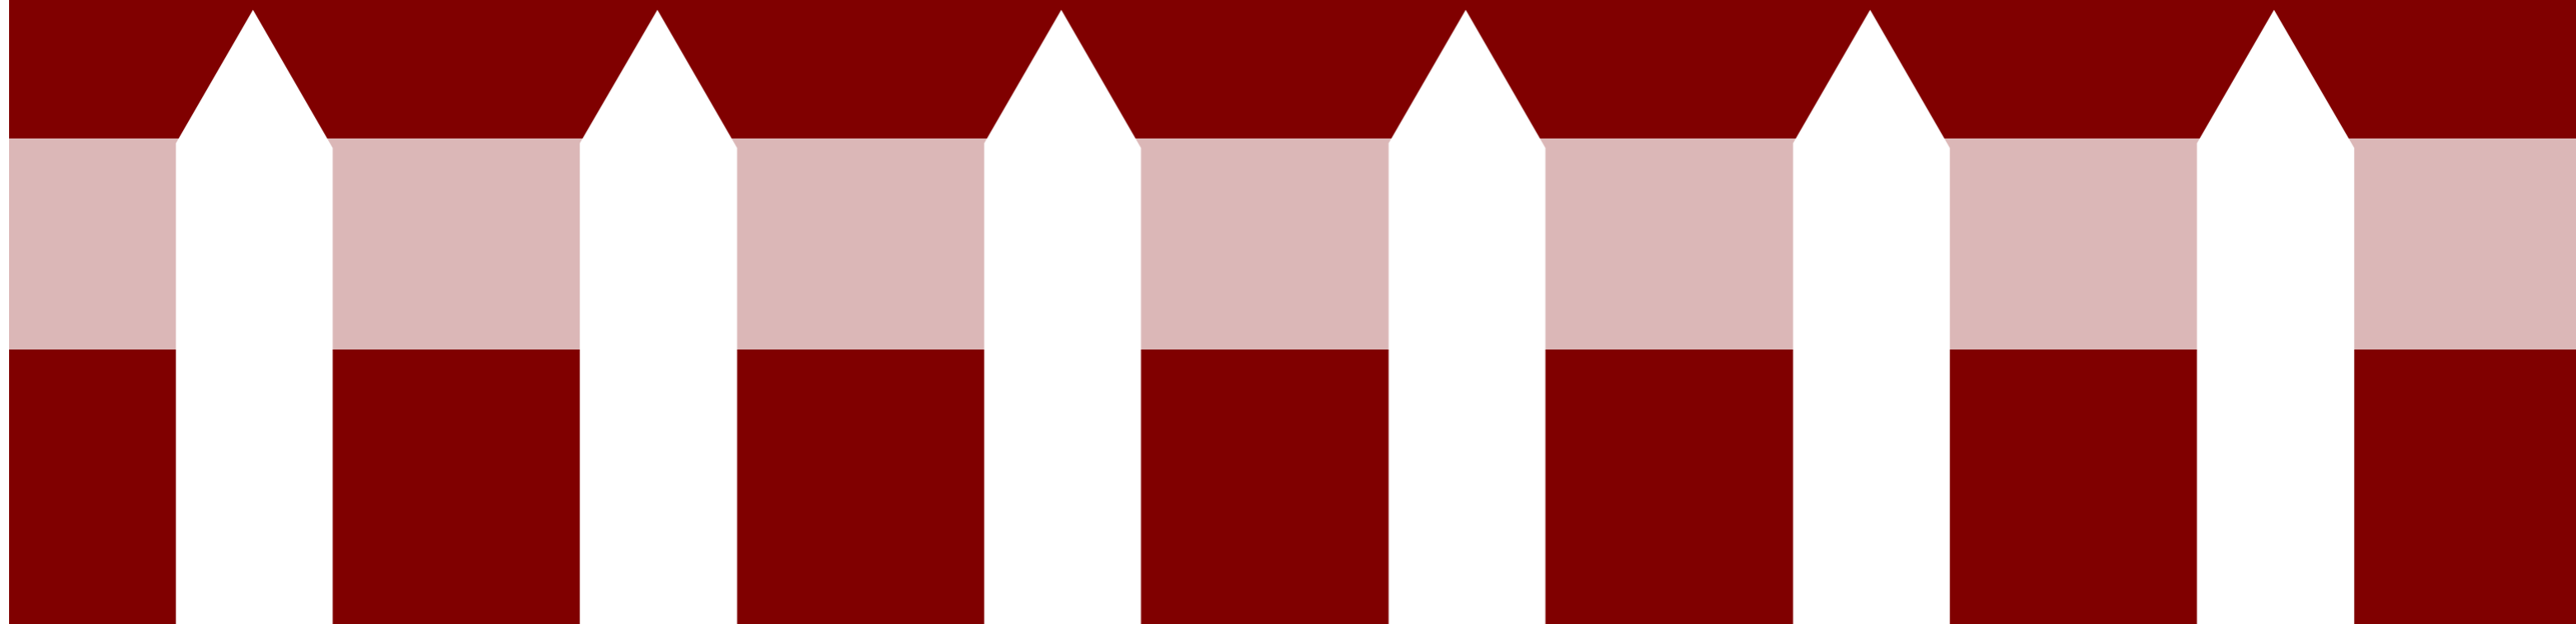

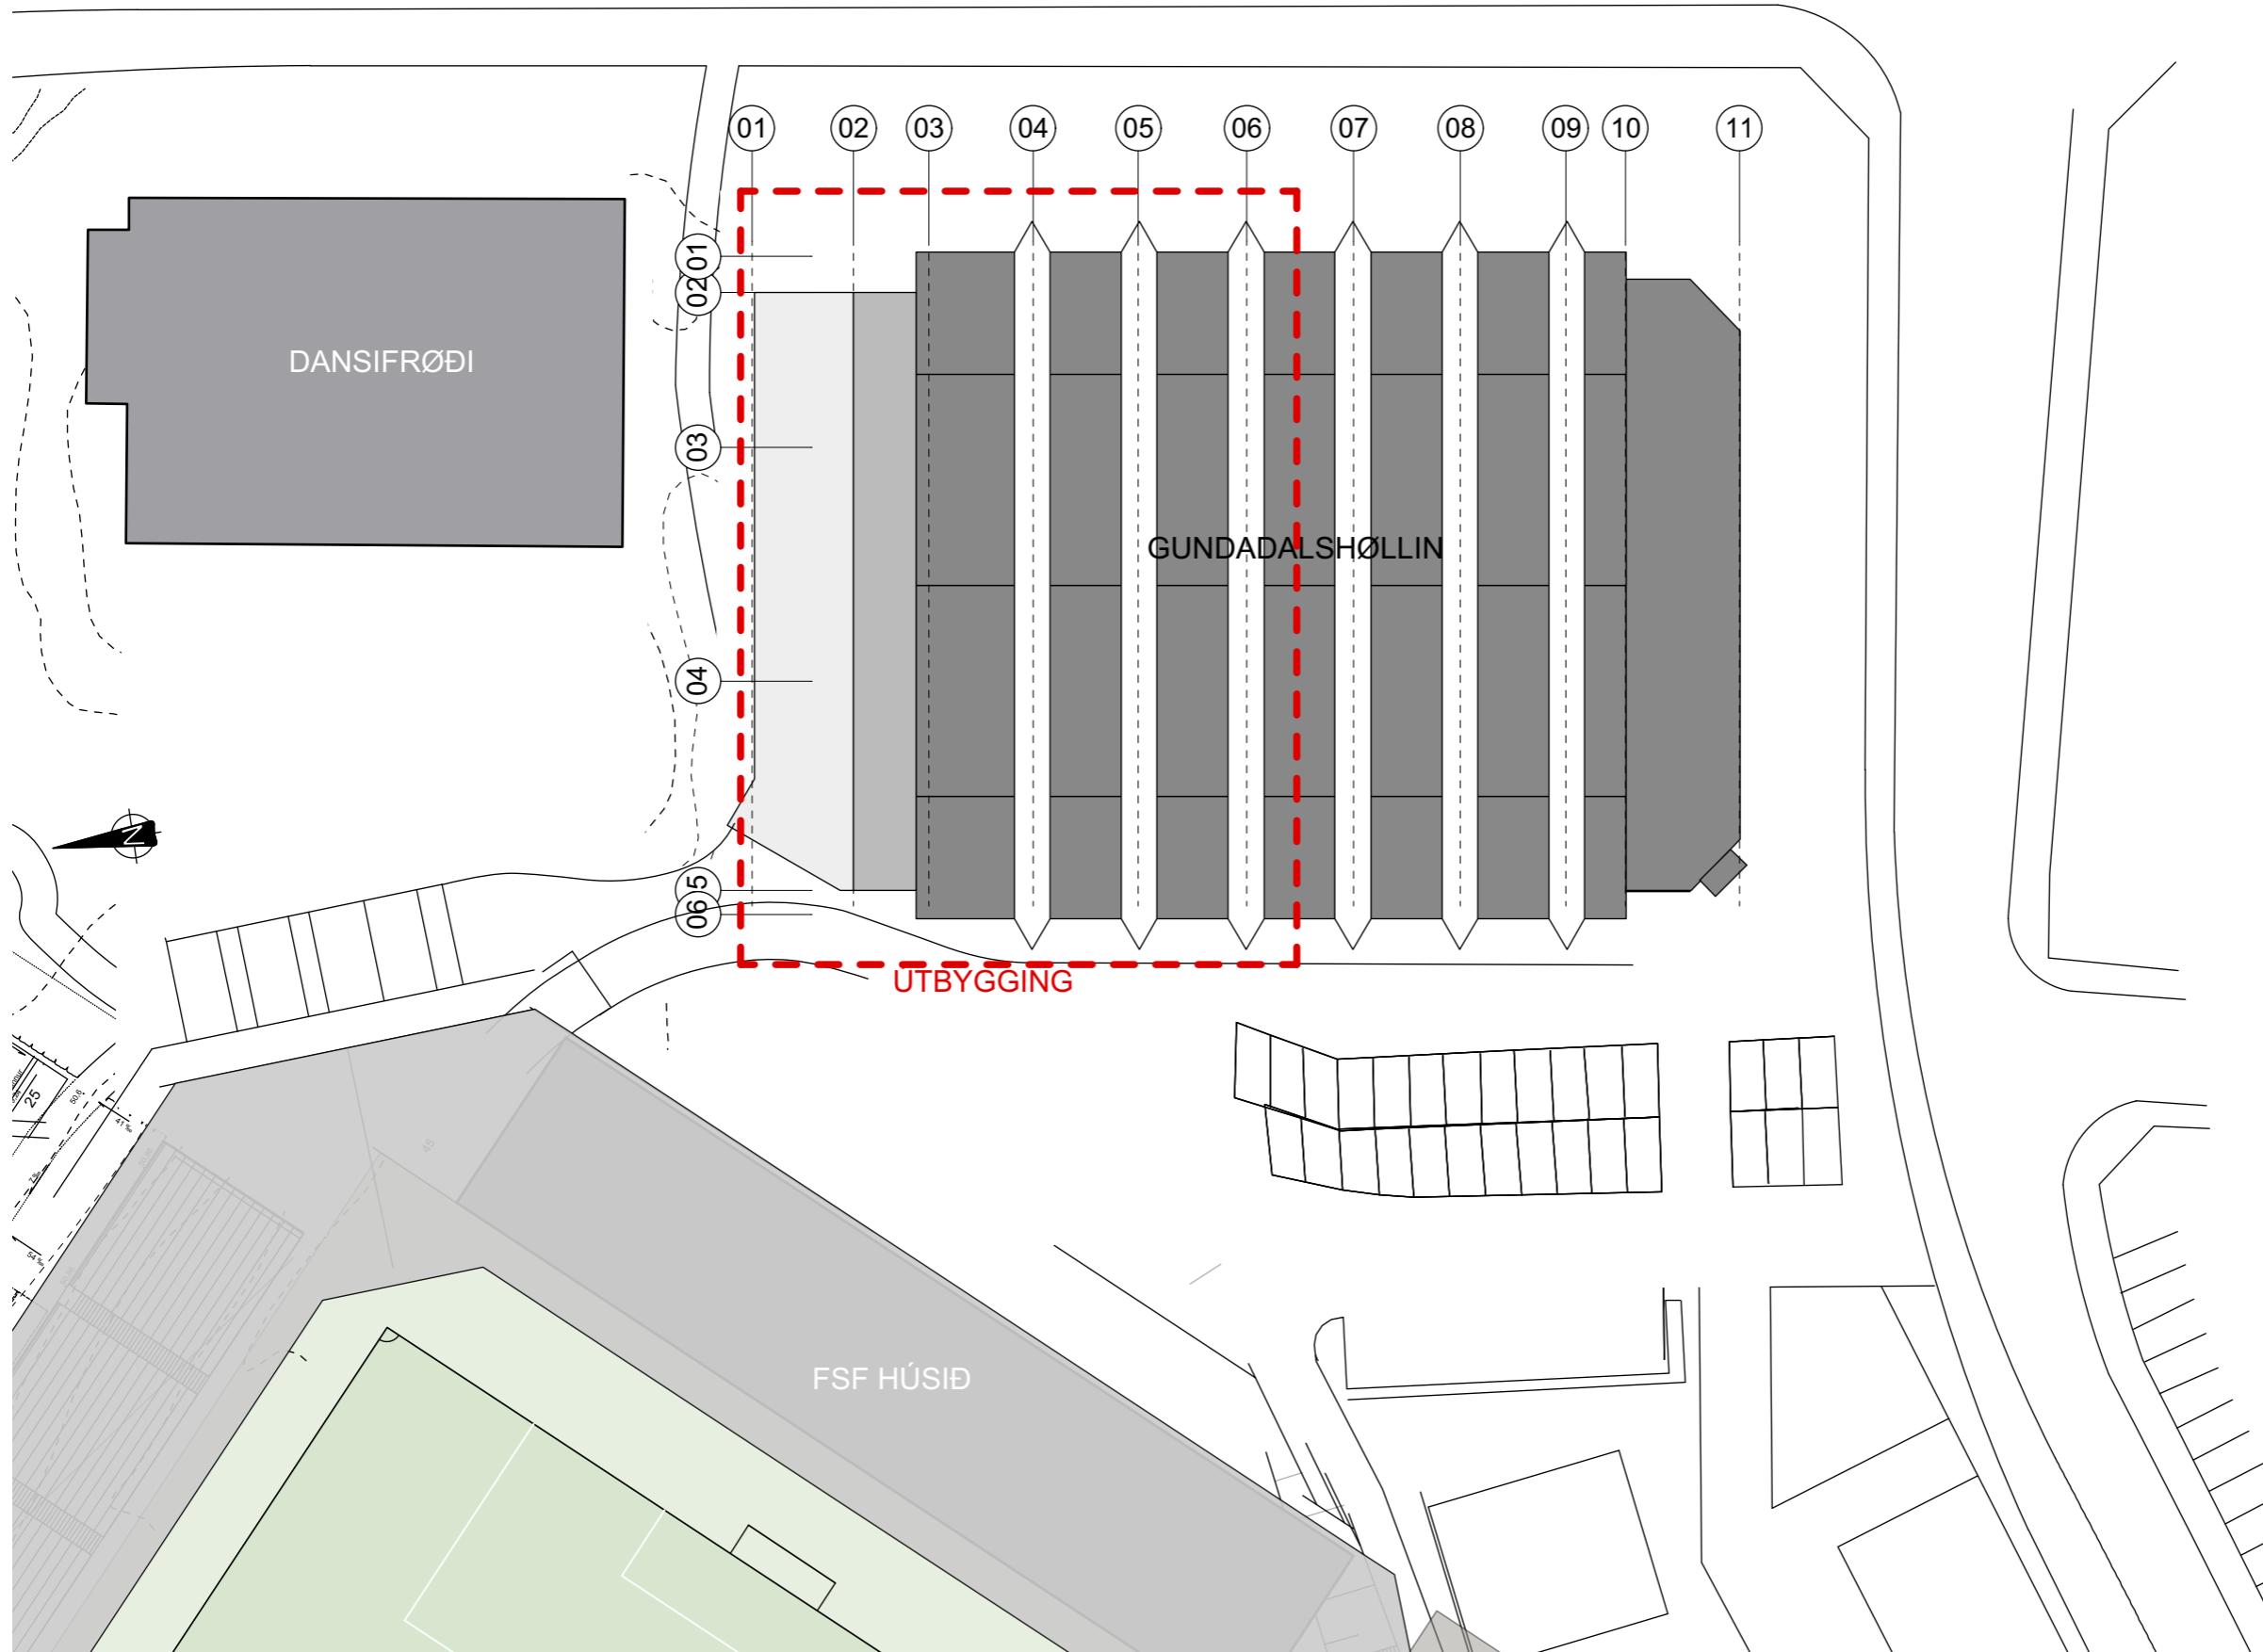

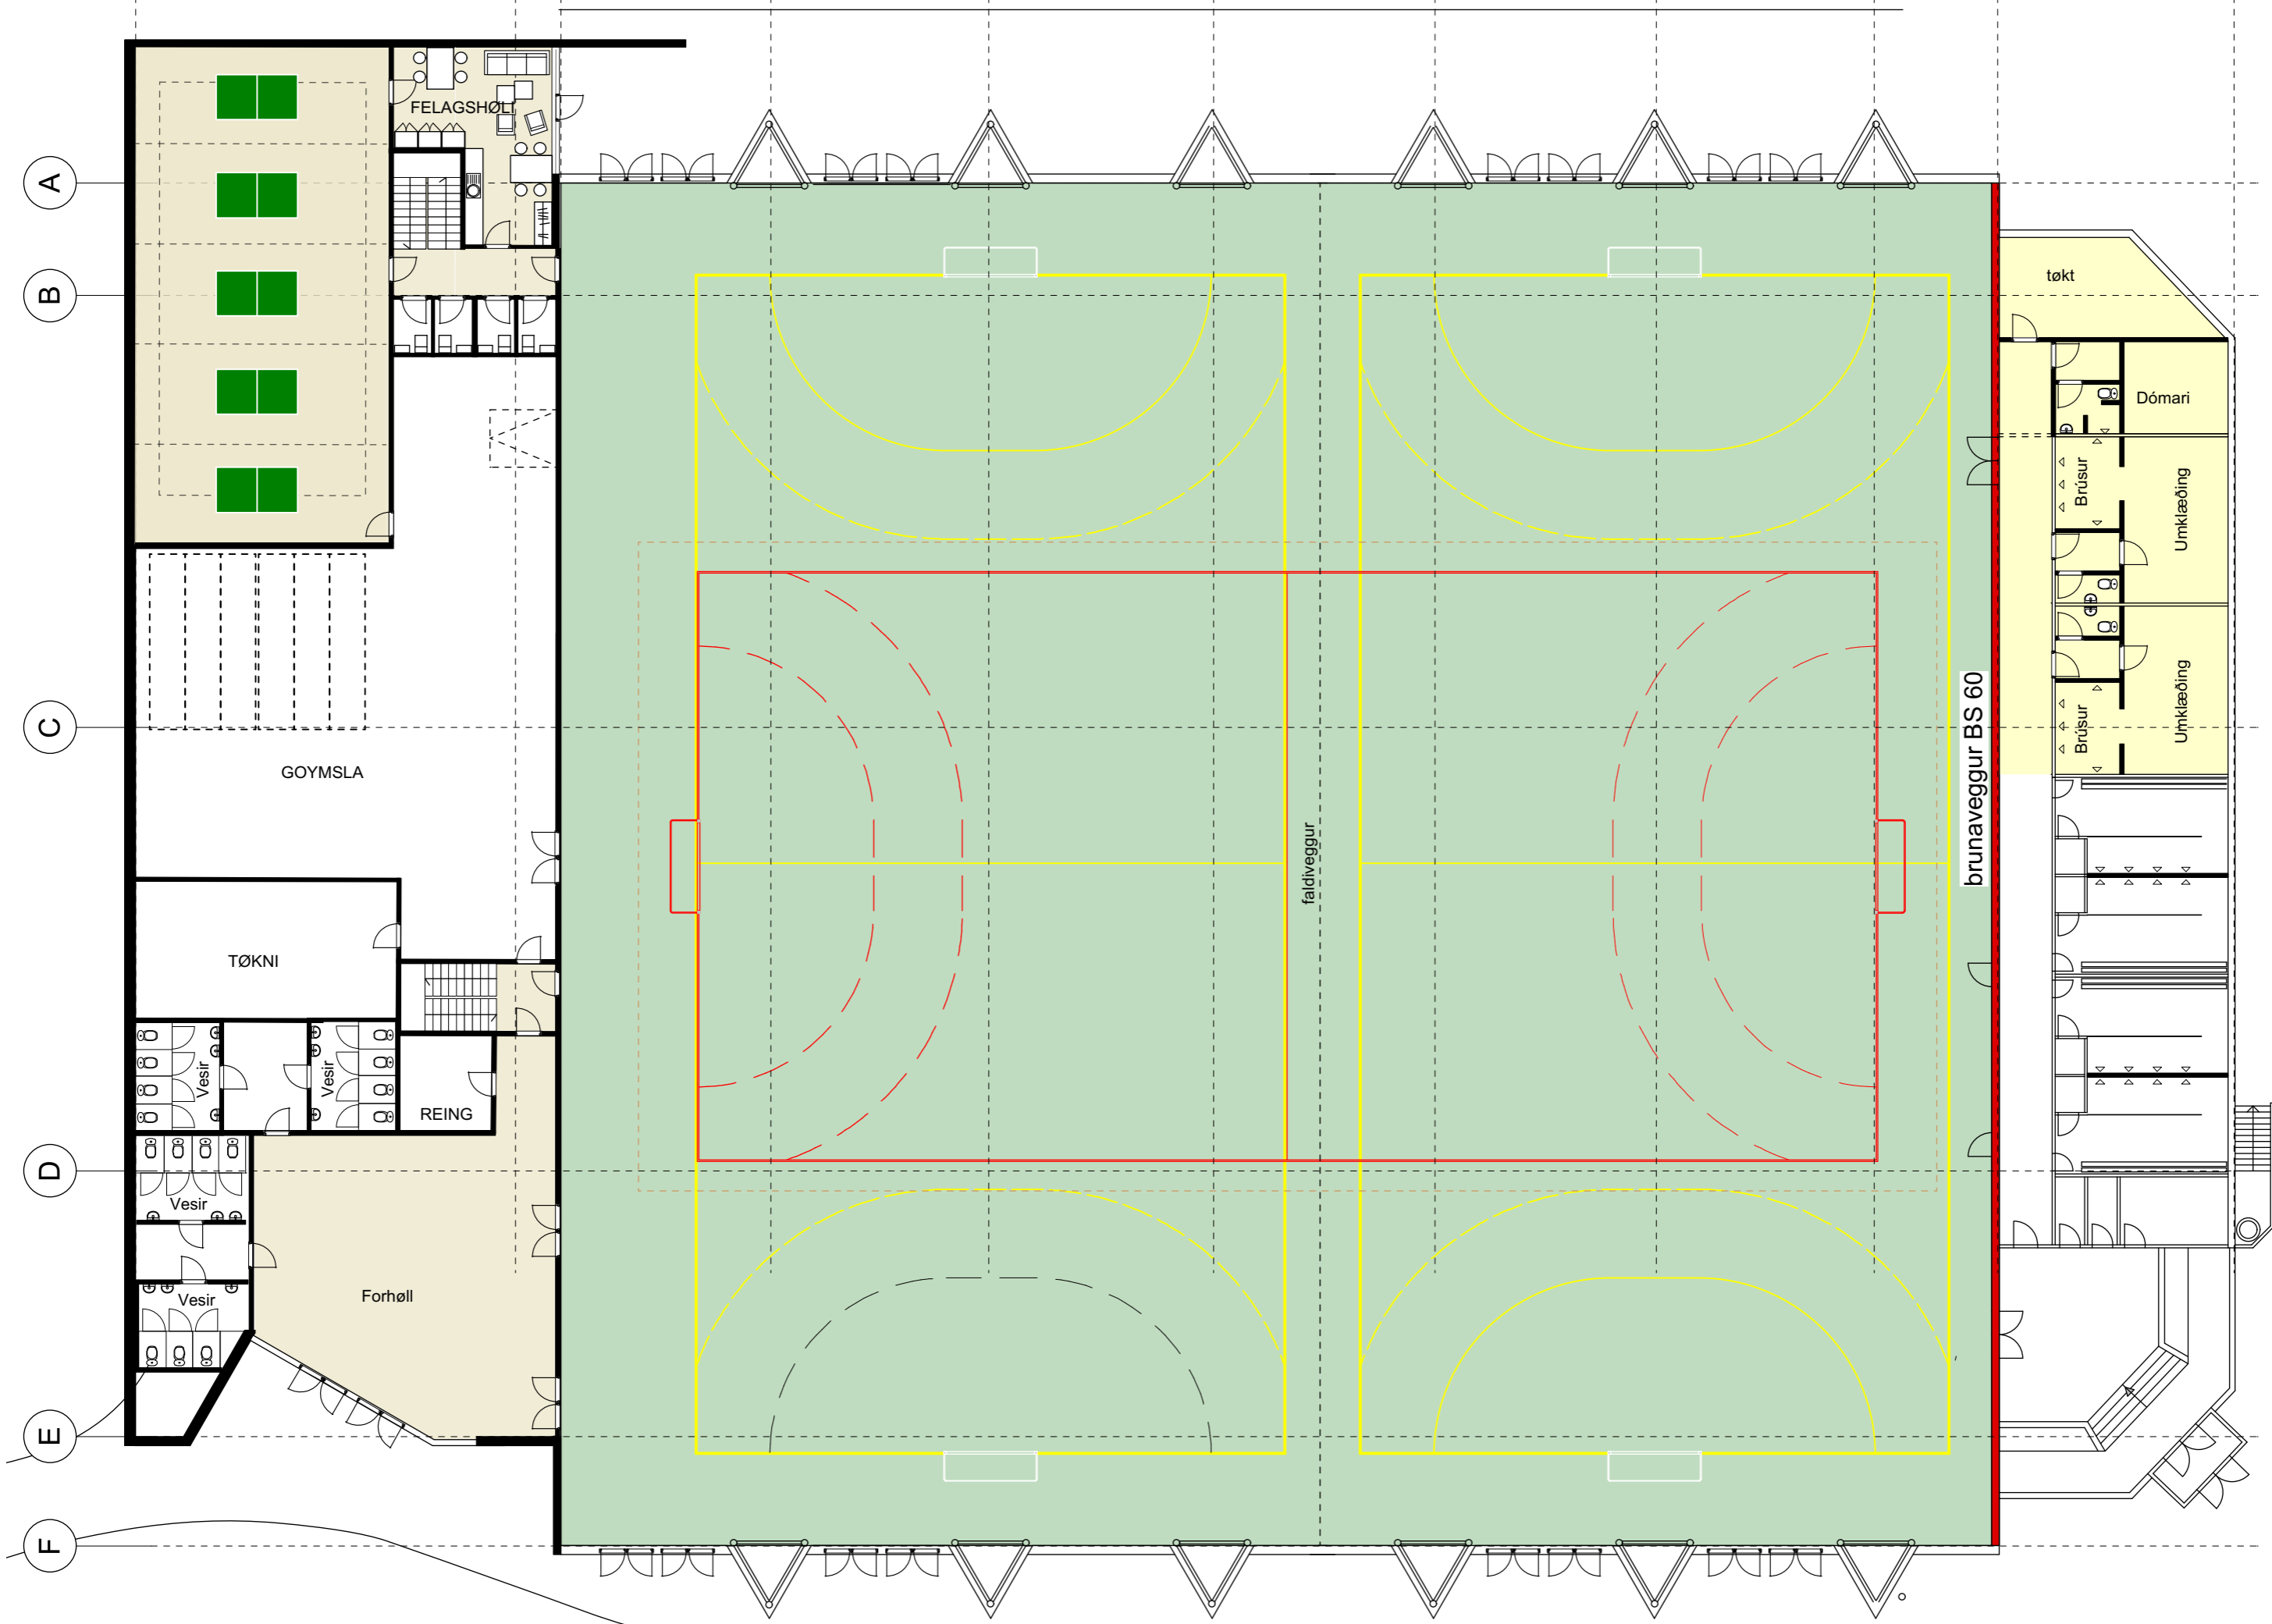

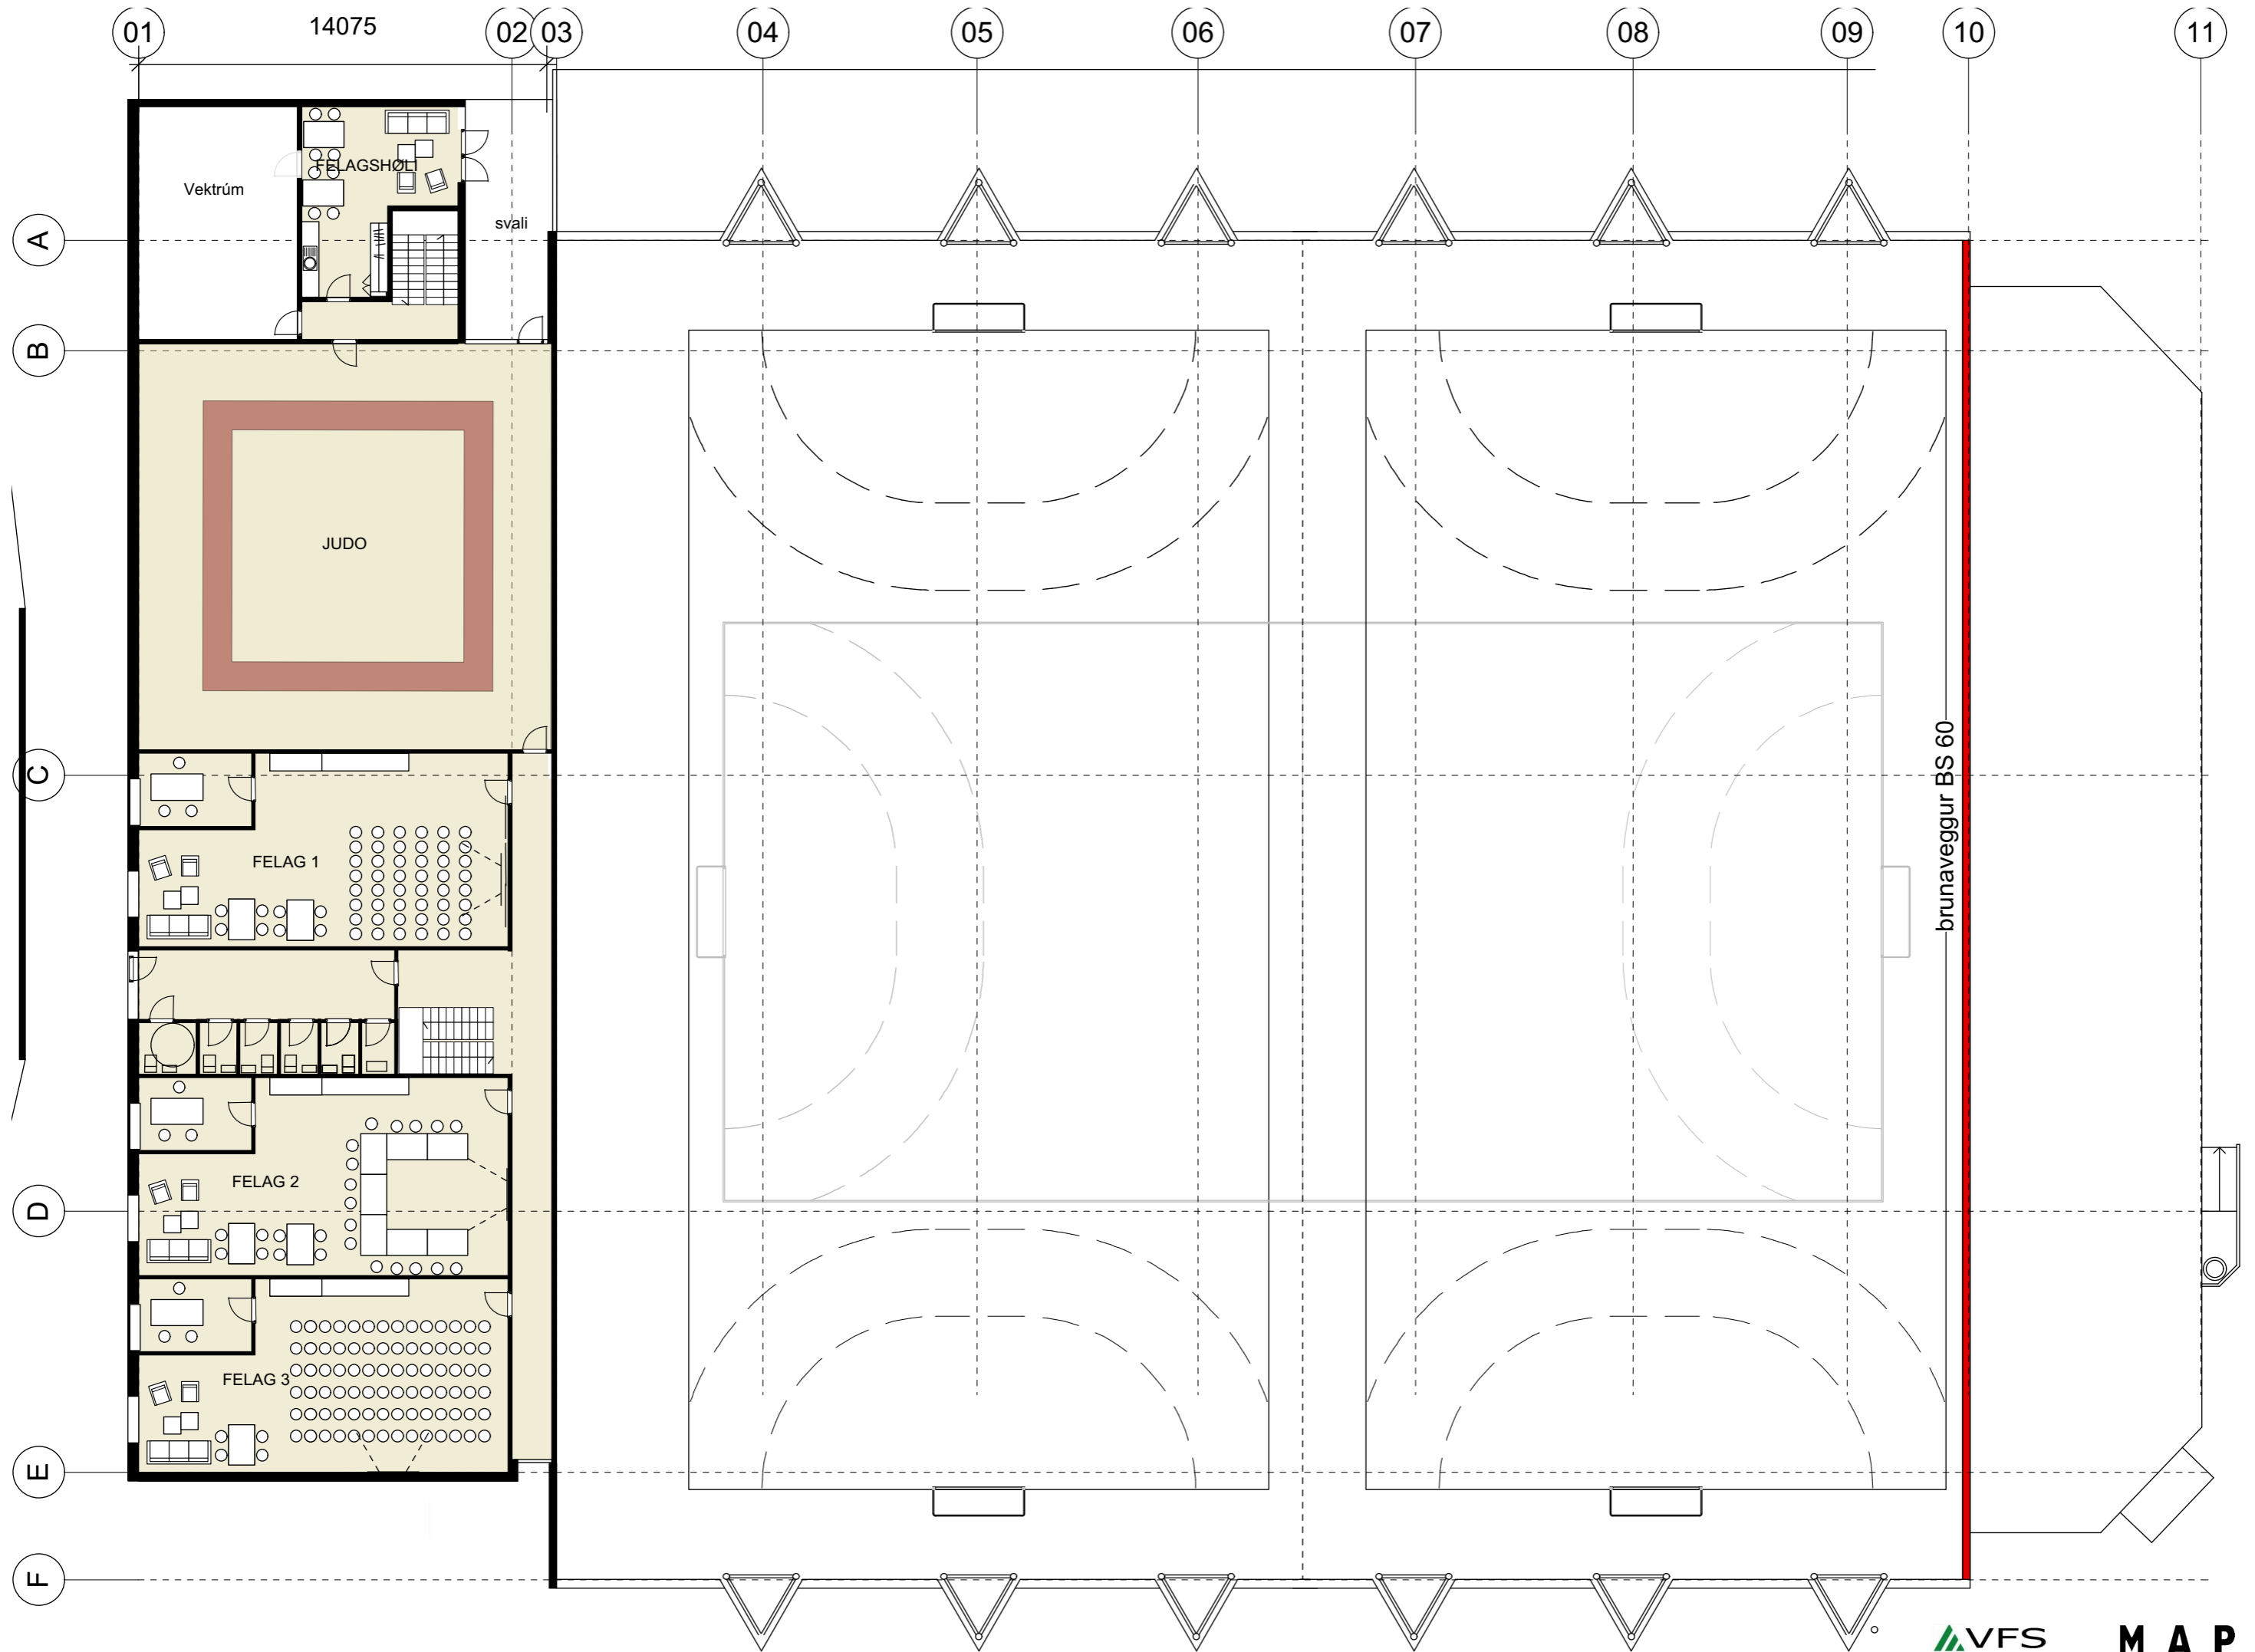


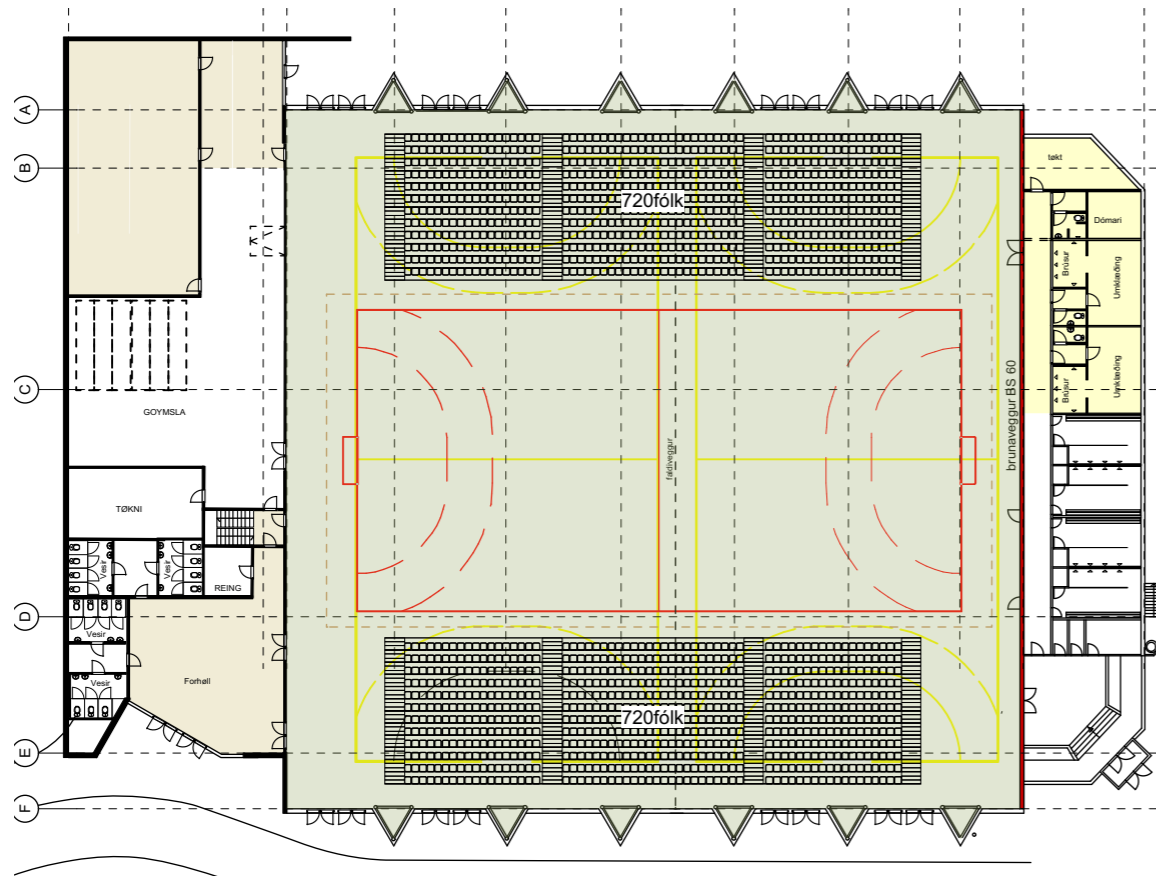


ÁSKOÐARAPLÁSS TIL DYSTIR  
1440 ÁSKOÐARAR



ÁSKOÐARAPLÁSS TIL FRAMFØRSLUR  
1968 ÁSKOÐARAR

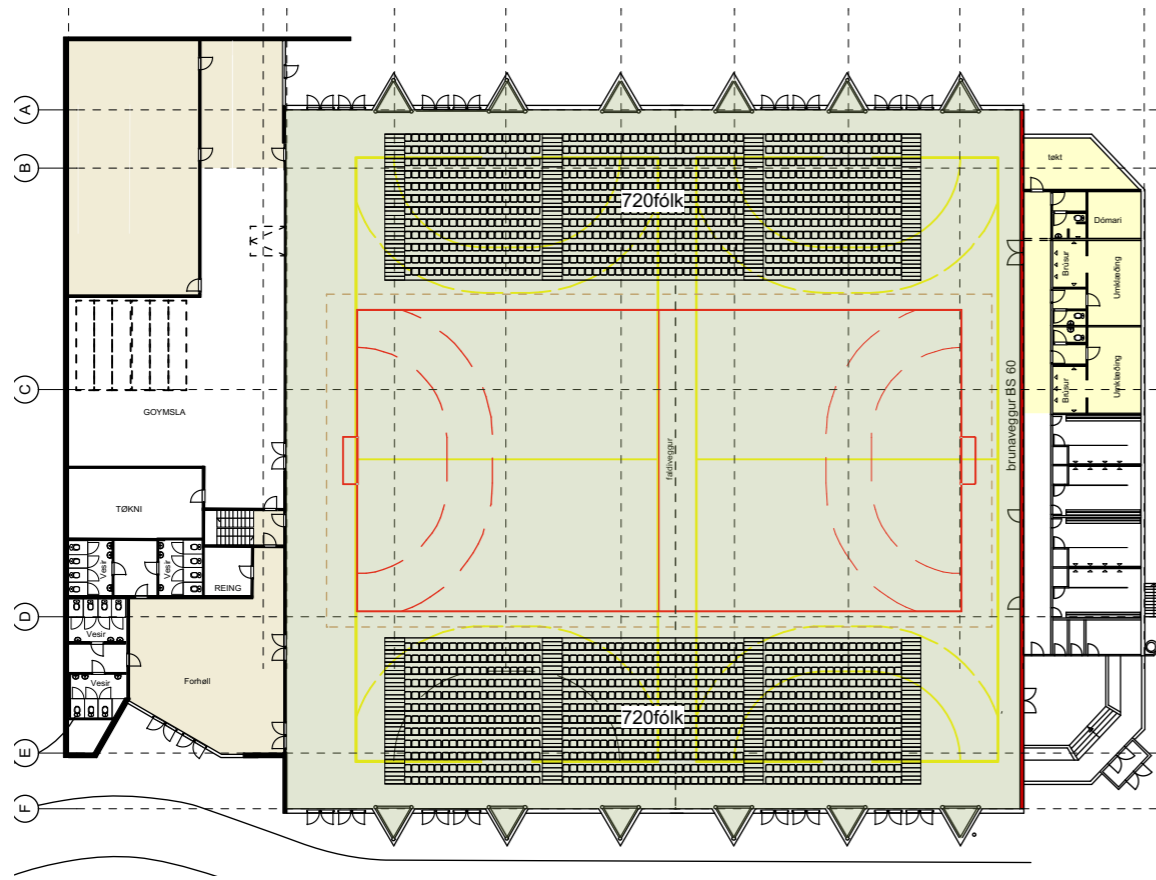

ÁSKOÐARAPLÁSS TIL DYSTIR  
1440 ÁSKOÐARAR

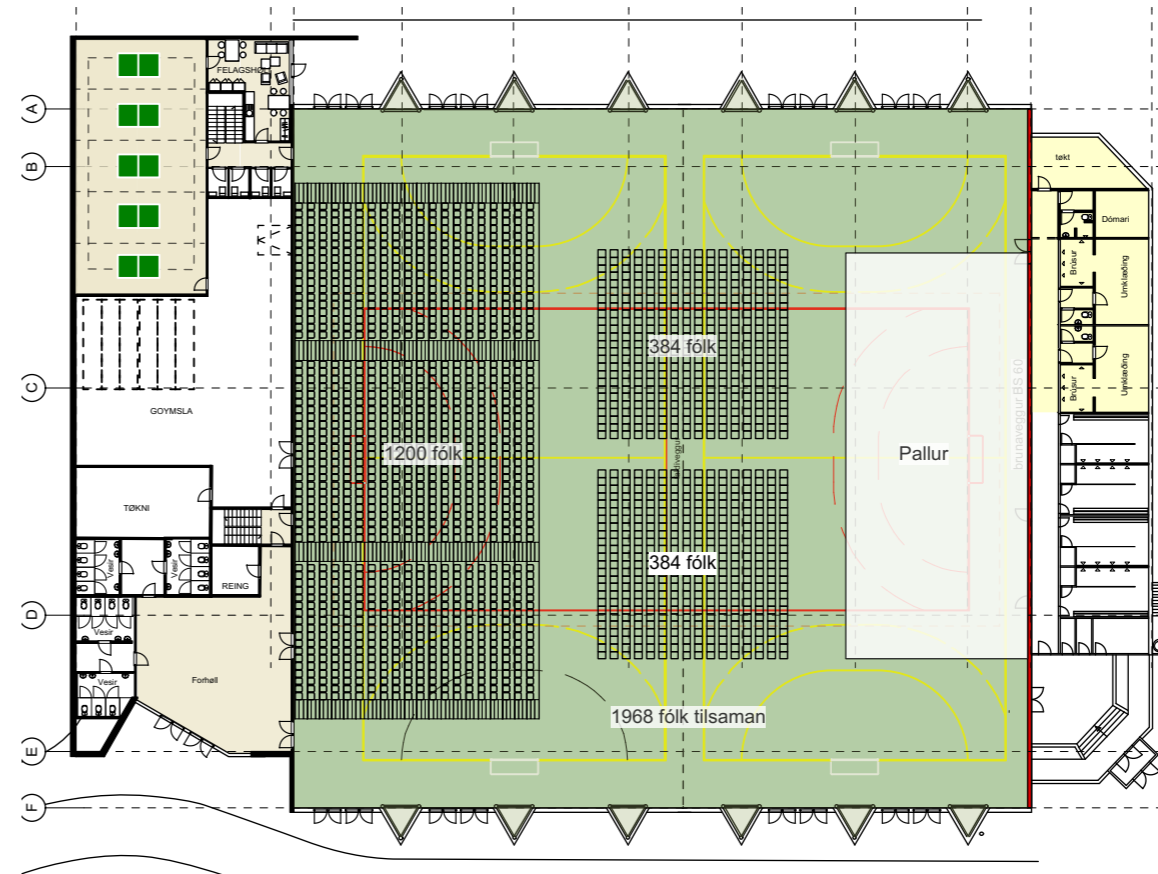

ÁSKOÐARAPLÁSS TIL FRAMFØRSLUR  
1968 ÁSKOÐARAR

Dagfest 23. juni 2014

 **VFS**  
Verkfrøðingastovan

**M A P**  
ARKITEKTAR

